


TOP OF FOILS	
ELEVATOR MACHINE ROOM	
ROOF GARDEN	
PENTHOUSE	LEVEL 60
4-UNIT RESIDENTIAL	LEVEL 59
	LEVEL 58
	LEVEL 57
	LEVEL 56
	LEVEL 55
4-UNIT RESIDENTIAL	LEVEL 54
4-UNIT RESIDENTIAL DOUBLE HEIGHT	LEVEL 53
	LEVEL 52
	LEVEL 51
	LEVEL 50
	LEVEL 49
4-UNIT RESIDENTIAL DOUBLE HEIGHT	LEVEL 48
4-UNIT RESIDENTIAL	LEVEL 47
	LEVEL 46
	LEVEL 45
4-UNIT RESIDENTIAL	LEVEL 44
2-UNIT RESIDENTIAL	LEVEL 43
7-UNIT TYPICAL LIVE / WORK	LEVEL 42
	LEVEL 41
	LEVEL 40
	LEVEL 39
	LEVEL 38
	LEVEL 37
	LEVEL 36
7-UNIT TYPICAL LIVE / WORK	LEVEL 35
9-UNIT URBAN LIVE / WORK	LEVEL 34
	LEVEL 33
	LEVEL 32
	LEVEL 31
	LEVEL 30
	LEVEL 29
	LEVEL 28
	LEVEL 27
	LEVEL 26
	LEVEL 25
	LEVEL 24
	LEVEL 23
	LEVEL 22
	LEVEL 21
	LEVEL 20
	LEVEL 19
9-UNIT URBAN LIVE / WORK	LEVEL 18
	LEVEL 17
	LEVEL 16
HOTEL	LEVEL 15
	LEVEL 14
	LEVEL 12
	LEVEL 11
	LEVEL 10
	LEVEL 9
	LEVEL 8
	LEVEL 7
AMENITY	LEVEL 6
SPA	LEVEL 5
	LEVEL 3
FOOD STORE MEZZANINE	LEVEL 2
HOTEL LOBBY	LEVEL 1

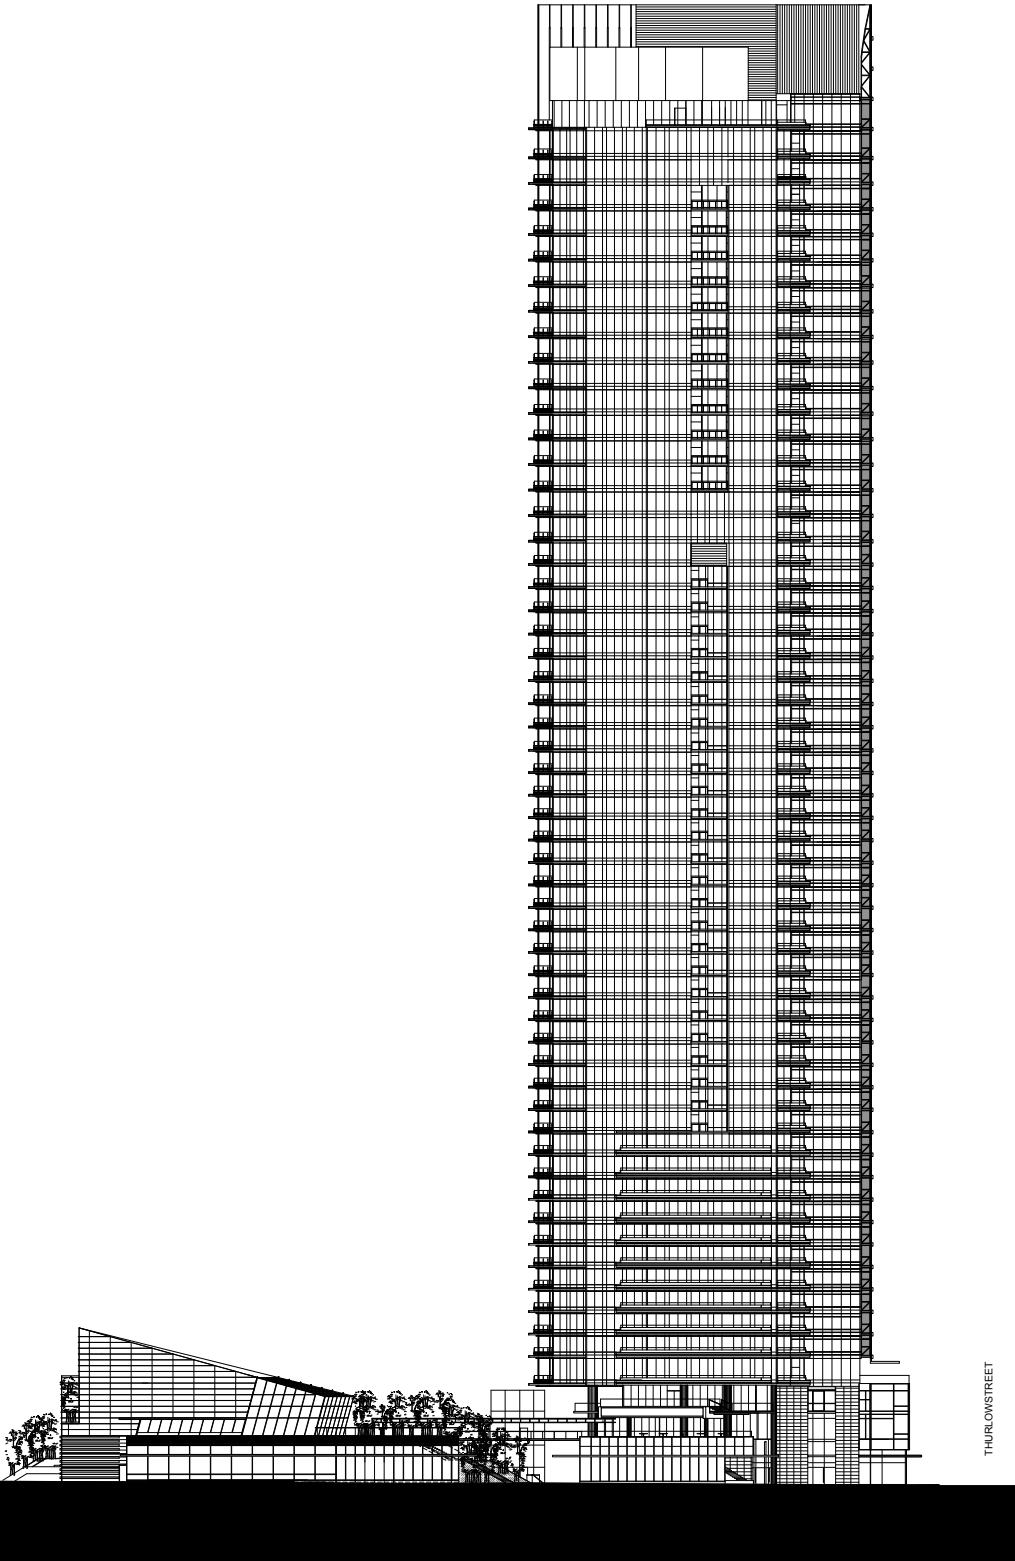

PRELIMINARY

LIVING SHANGRI-LA
 1120 west georgia
 vancouver b.c.

elevation
 alberni street

A2.2